




Circuit Length 815m

KEY:-

- CIRCUIT RECEPTION/RACE CONTROL
- TOILETS
- TARMAC ROADS / PARKING / TRACK
- SCALPING PARKING
- MARSHAL POINTS

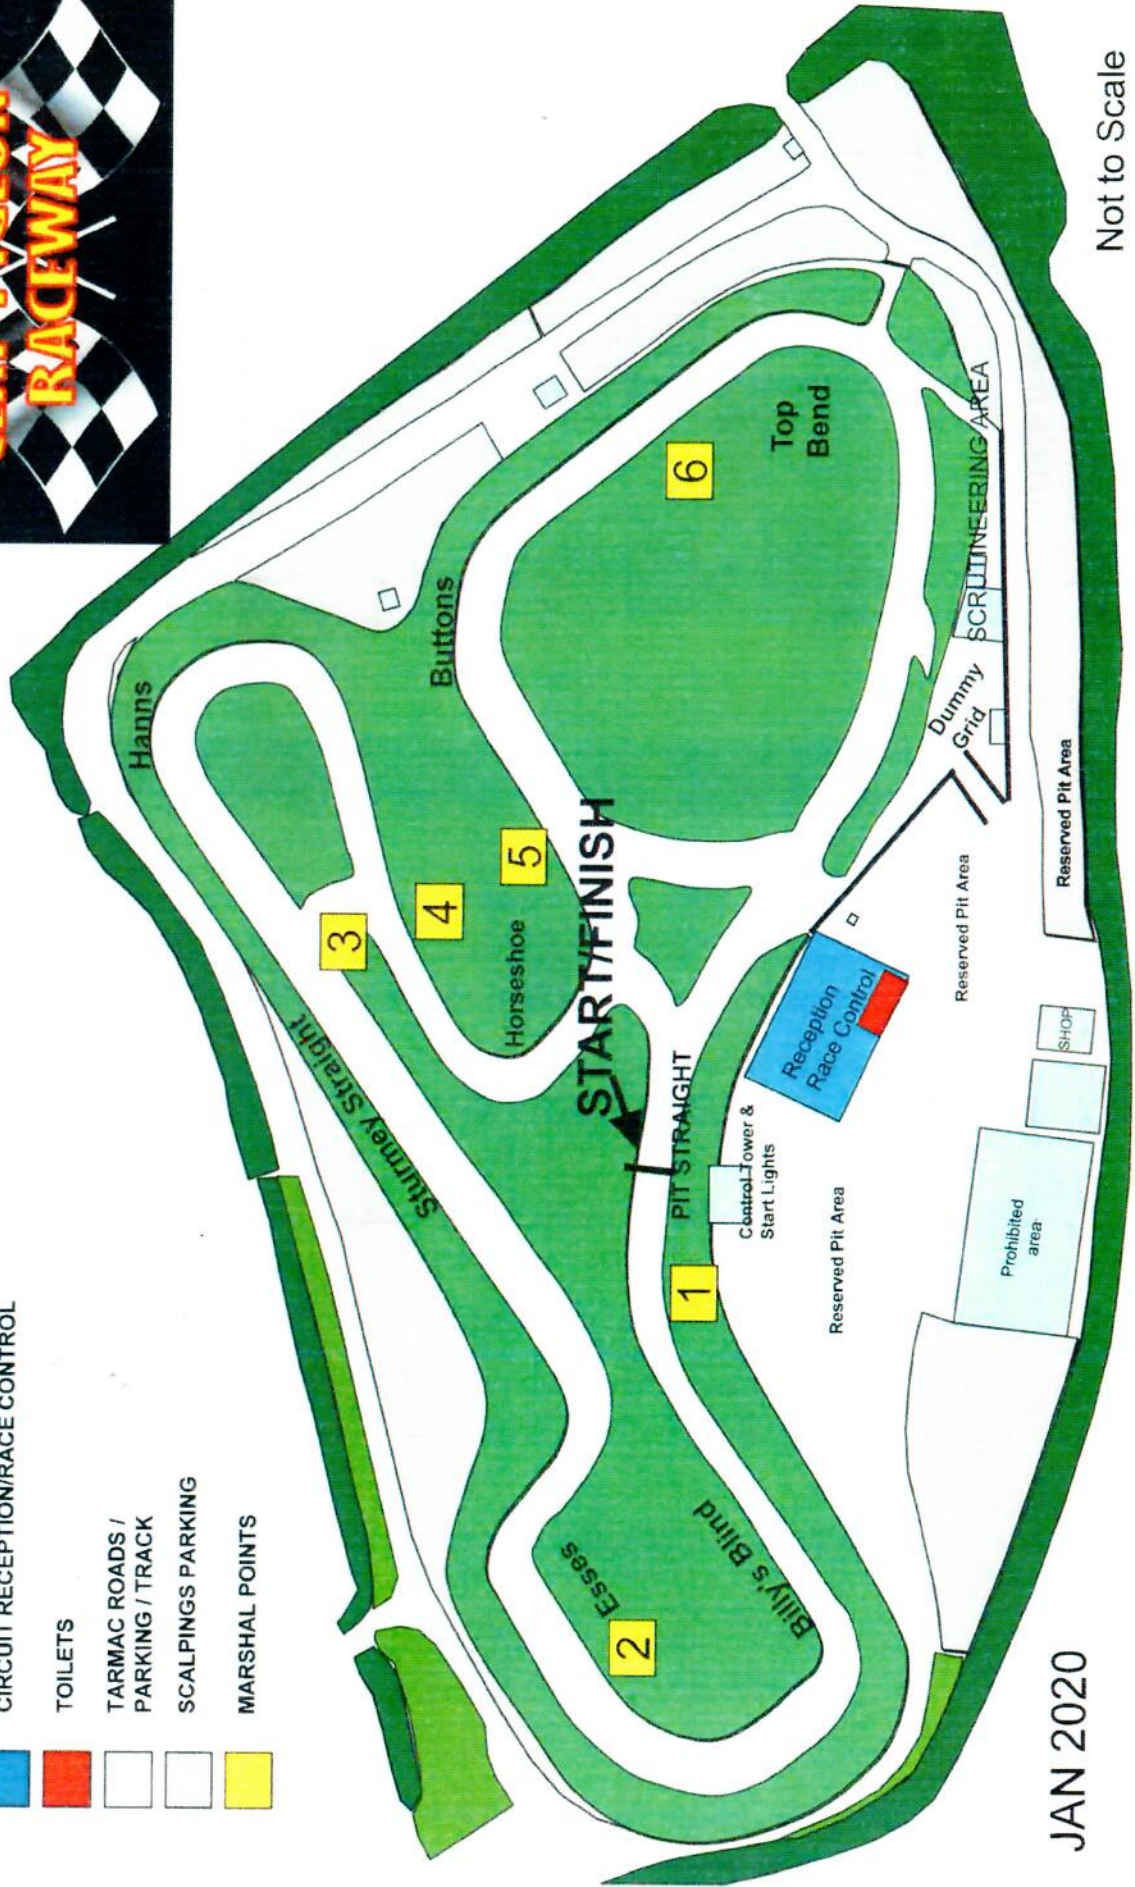

JAN 2020

Not to Scale